


WHITIANGA WATERWAYS FLOATING CLUBHOUSE

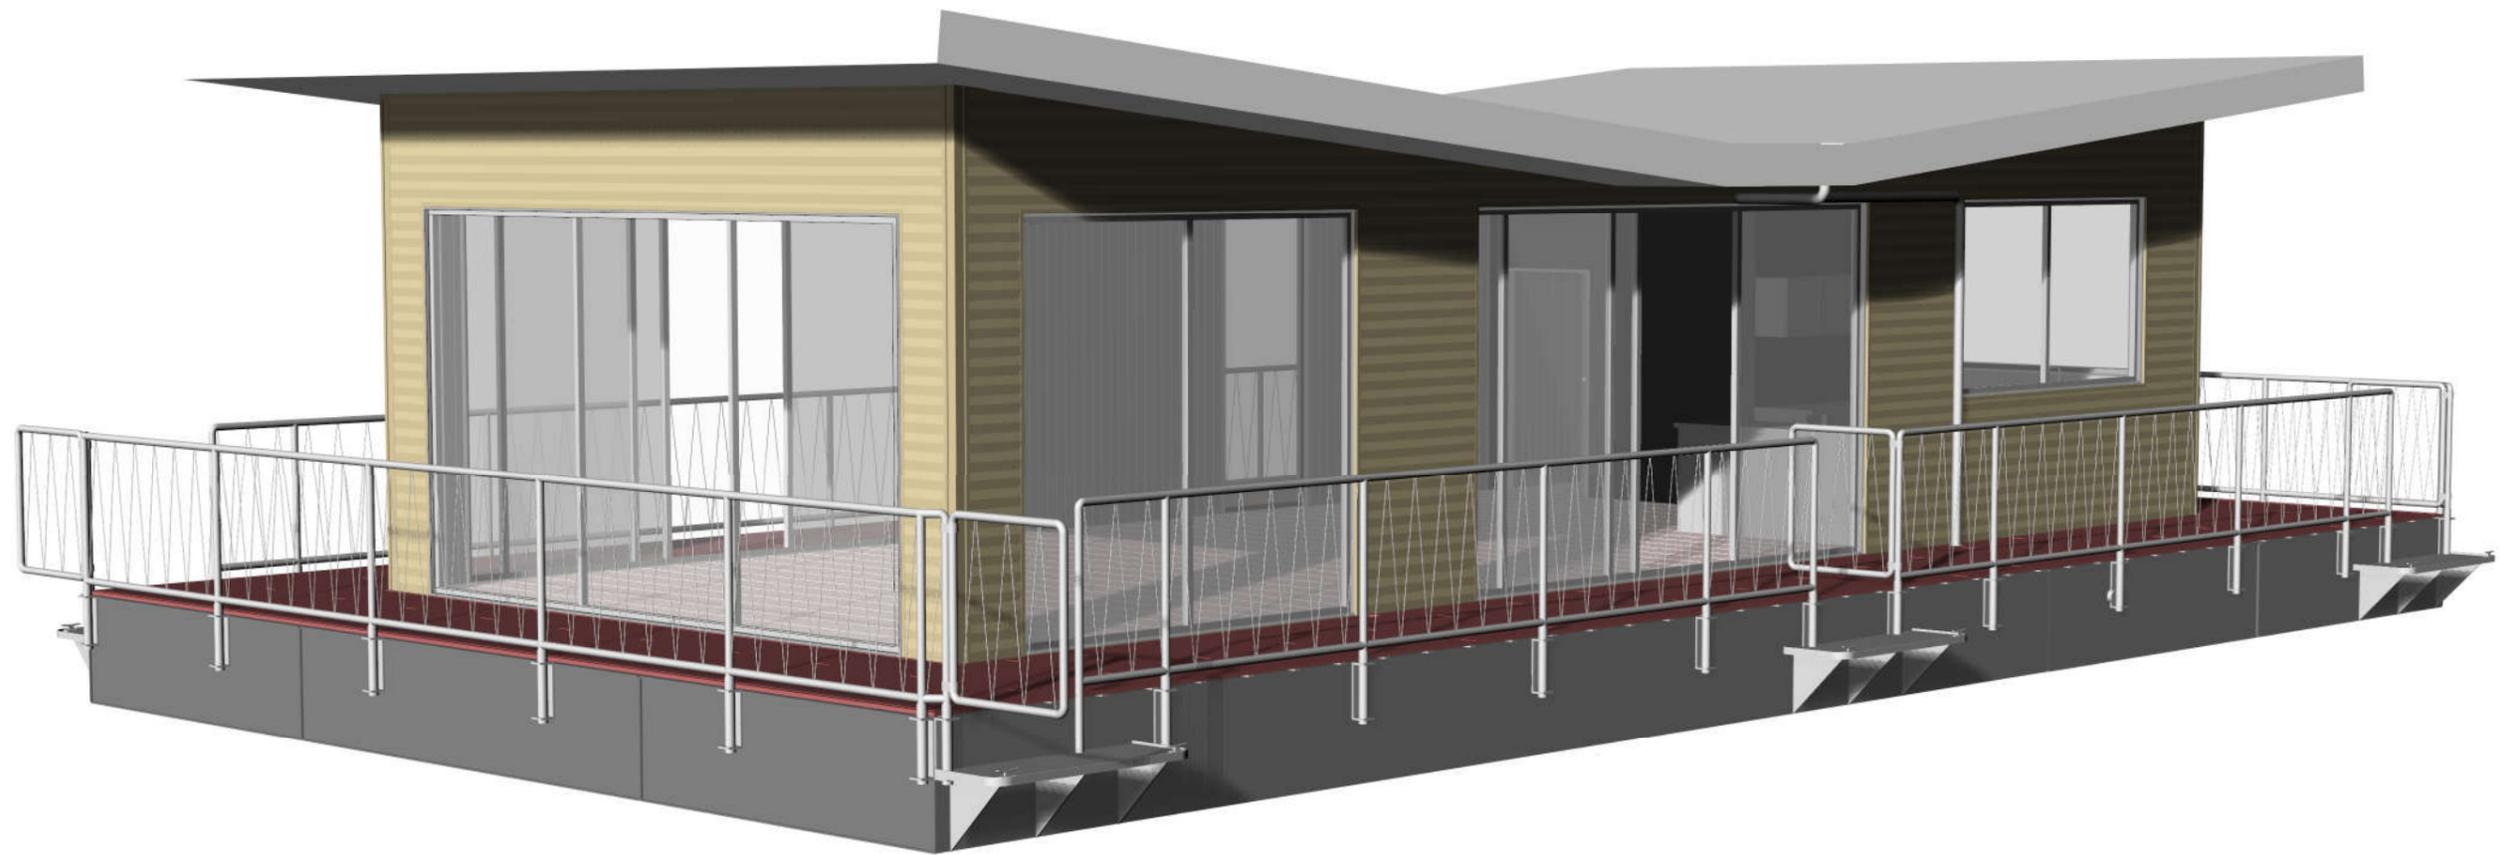

Page name:	Page #:	Title:
DWG100R2	1	PERSPECTIVE VIEW
DWG101R2	2	GENERAL ARRAGEMENT
DWG101.1R2	3	SOUTH
DWG101.2R2	4	NORTH
DWG101.3R2	5	WEST
DWG101.4R2	6	EAST
DWG102R2	7	GENERAL LAYERS
DWG102.1R2	8	PONTOON PLAN
DWG102.2R2	9	FLOOR PLAN
DWG102.3R2	10	ROOF PLAN
DWG103R2	11	SOUTH-WEST
DWG104R2	12	NORTH-EAST

THIS DRAWING IS A COPYRIGHT WORK. THE DRAWING AND THE COPYRIGHT IN IT ARE THE PROPERTY OF POLYMER ENGINEERING LIMITED AND MUST NOT BE USED, COPIED, REPRODUCED OR COMMUNICATED TO ANY PERSON WITHOUT WRITTEN PERMISSION FROM POLYMER ENGINEERING LIMITED.

TITLE: Floating Clubhouse - Whitianga Waterways
PERSPECTIVE VIEW

DRAWN BY: AR	DATE 3101 2018	SIZE A3	MATERIAL: VARIOUS	FILE NAME: CLUBHOUSE-PRINT-A3	REV. 2
CHECKED BY: DW	DATE 3101 2018	SCALE N.T.S.	PAGE: DWG100R2	SHEET 1	OF 13

Polymer Engineering Ltd.
73 Wiri Station rd,
Wiri, Auckland 2104
New Zealand
ph: +64 (9) 261 23 20
polymerengineering.co.nz

