


Column Sign NTS

Refer to site plan ~ Logo & Font to future design

Street Frontage 1:100

IN BACKGROUND

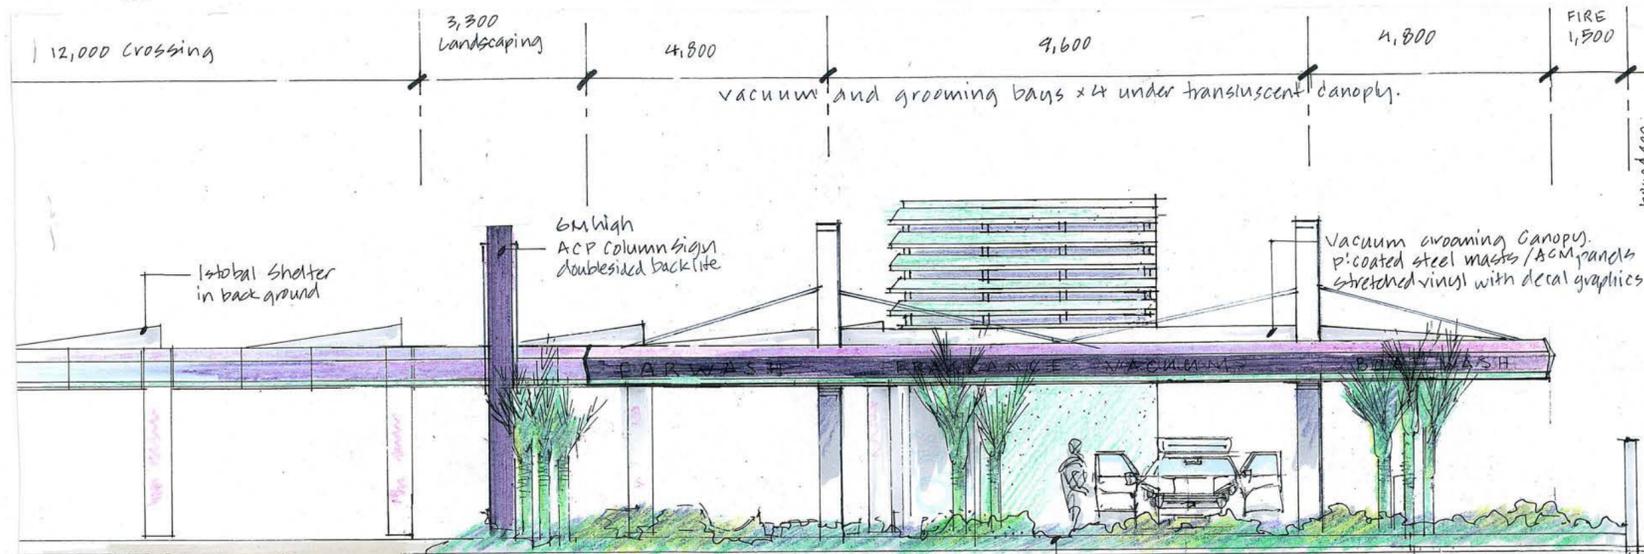

Vacuum Grooming Canopy

IN FOREGROUND

generous landscaping frontage to follow on entire length of frontage Joan Gaskell Drive

NOTE: LOGO & FONT to future design.

Kupe's Carwash Facility

Joan Gaskell Drive, Whitianga

Column Sign double sided scale nts / 18th August 2016

davesandfordesign | limited 021 721 008