


CLIENT:	PROJECT:	DRAWING TITLE:	DRAWN BY:	DRAWING SCALE:
	Kupe's Crossing Stage 1	ELEVATIONS		AS SHOWN
	Lot 2 DP 324519		DATE:	@A3
	Joan Gaskell Drive, Whitianga		22/08/2016	
21/06	LEGAL	STATUS:	DRAWING NO.:	REVISION NO.:
03/06	DESCRIPTION:	Resource Consent Issue	301	
15/05				
DATE				

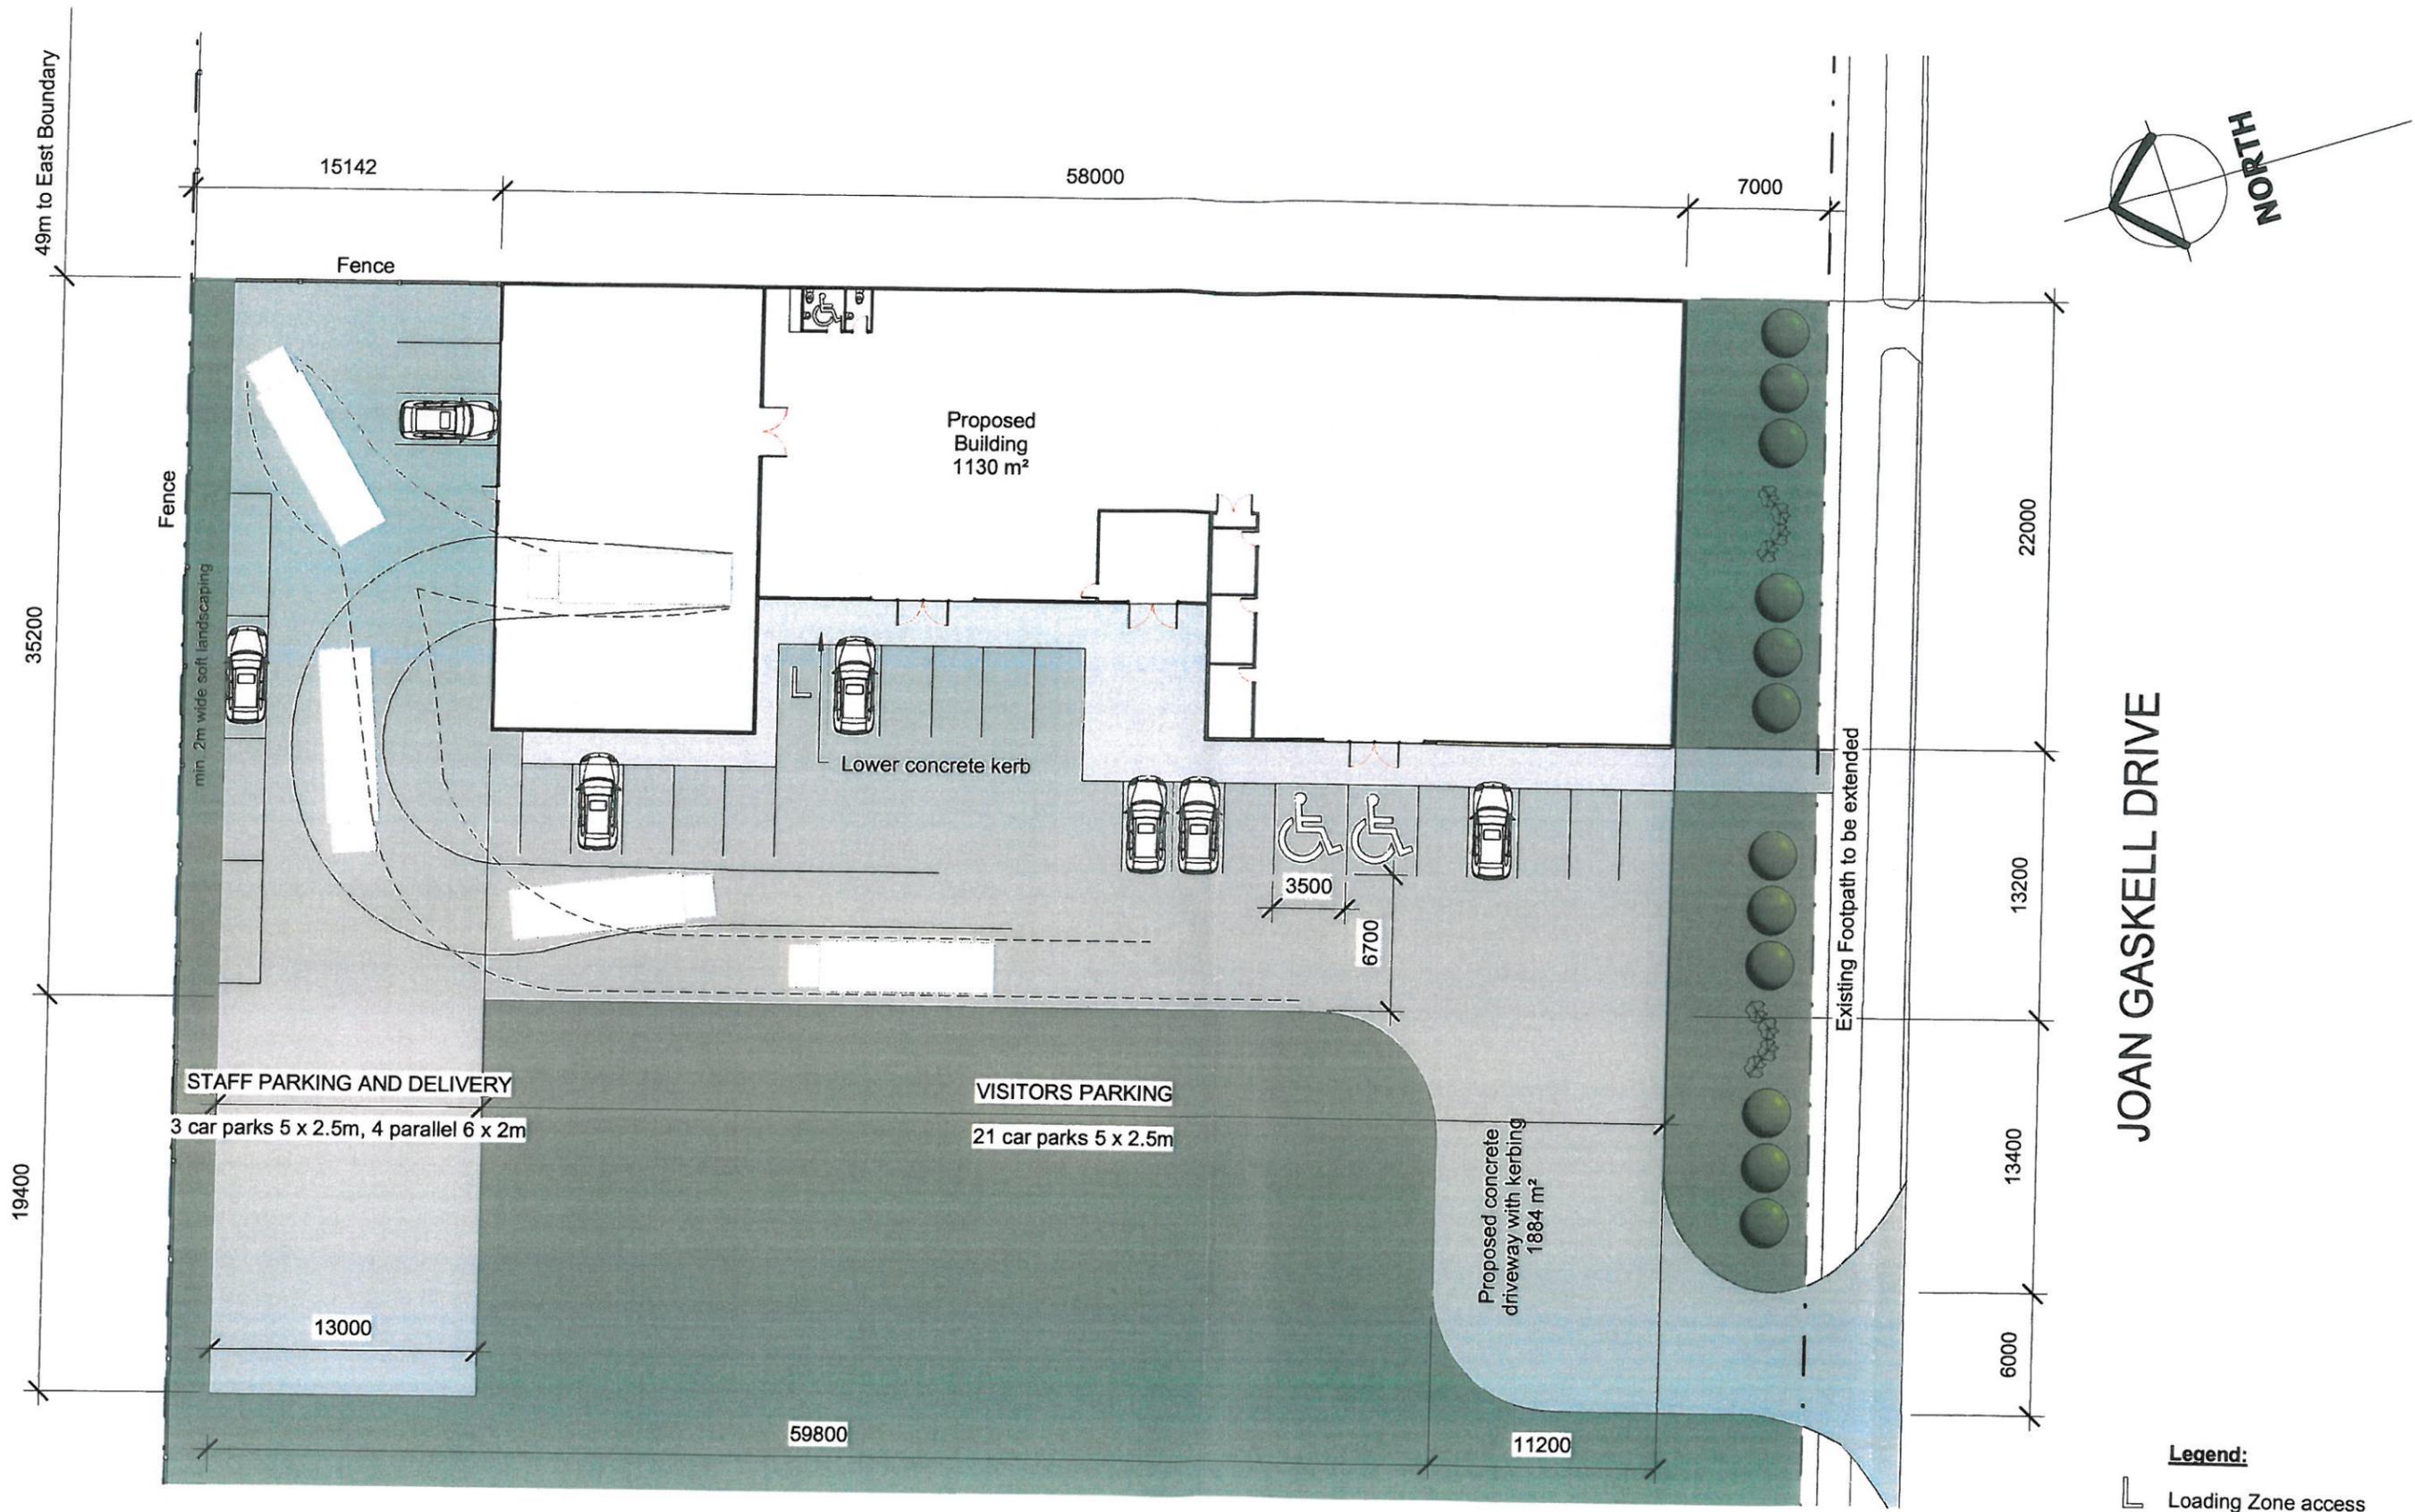

Legend:
 Loading Zone access

DFDesign

www.dfdesign.co.nz

All work to be in accordance with current NZ Standards unless otherwise noted. Drawings to be read in conjunction with specifications, engineers and other consultant drawings. Engineers drawings take priority on all structural matters. Contractors shall verify all conditions and dimensions on site and notify DF Design Limited (DFD) of any dimensional errors, omissions or discrepancies before beginning or fabricating any work. Any changes without the approval of DFD and/or the local building authority in writing shall void DFD of all contractual obligations.

Project: **Kupe's Crossing Stage 1**

Address: **Lot 2 DP 324519
Joan Gaskell Drive,
Whitianga**

Status: **Resource Consent Issue**

Drawing: **Site Plan - A3**

Scale: **1 : 300** IF IT ISN'T DIMENSIONED NOT TO SCALE!

Date: 02/09/2016	
CAD Filename:	Sheet No: A102 Revision:
Project No. 0051	